

Holiday Inn Express

Gross External Areas / No. of Rooms

6th Floor	766sqm	26 Rooms
5th Floor	766sqm	26 Rooms
4th Floor	766sqm	26 Rooms
3rd Floor	766sqm	26 Rooms
2nd Floor	766sqm	26 Rooms
1st Floor	766sqm	26 Rooms
Ground Floor	840sqm	0 Rooms

Total GEA **5.436sqm** **156 Rooms**
ca. 20sqm


+ 300sqm
Roof Plant

MPP
GENERALPLANER GmbH

18 Car Parking Spaces+
61 Spaces in Garage

Delivery

Waste management

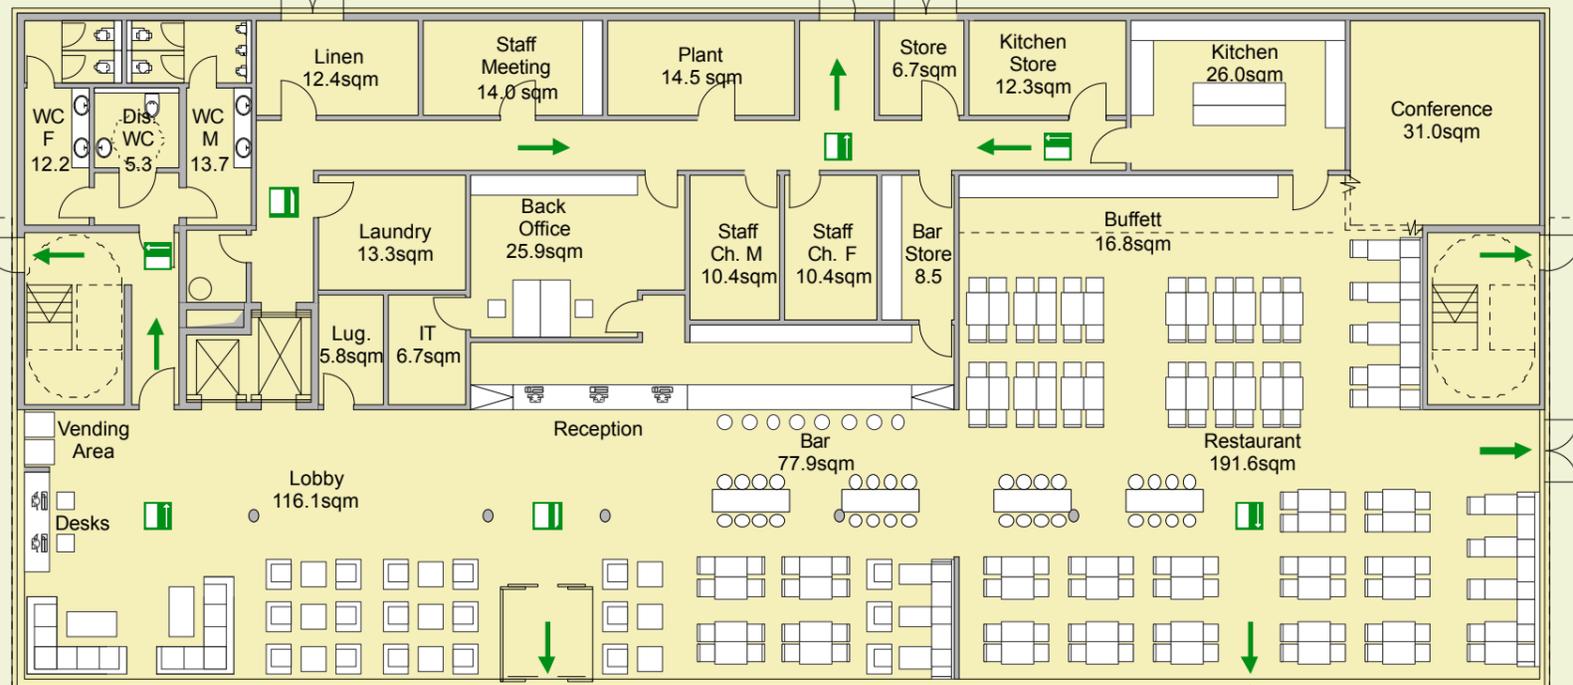

Entrance



Ground Floor Plan

Holiday Inn Express Cologne City Messe

Preliminary Design Stage 19.02.2010

Deutz-Mülheimer-Straße, 50679 Cologne

Scale 1:200 @ A3



Anlage 2.3